
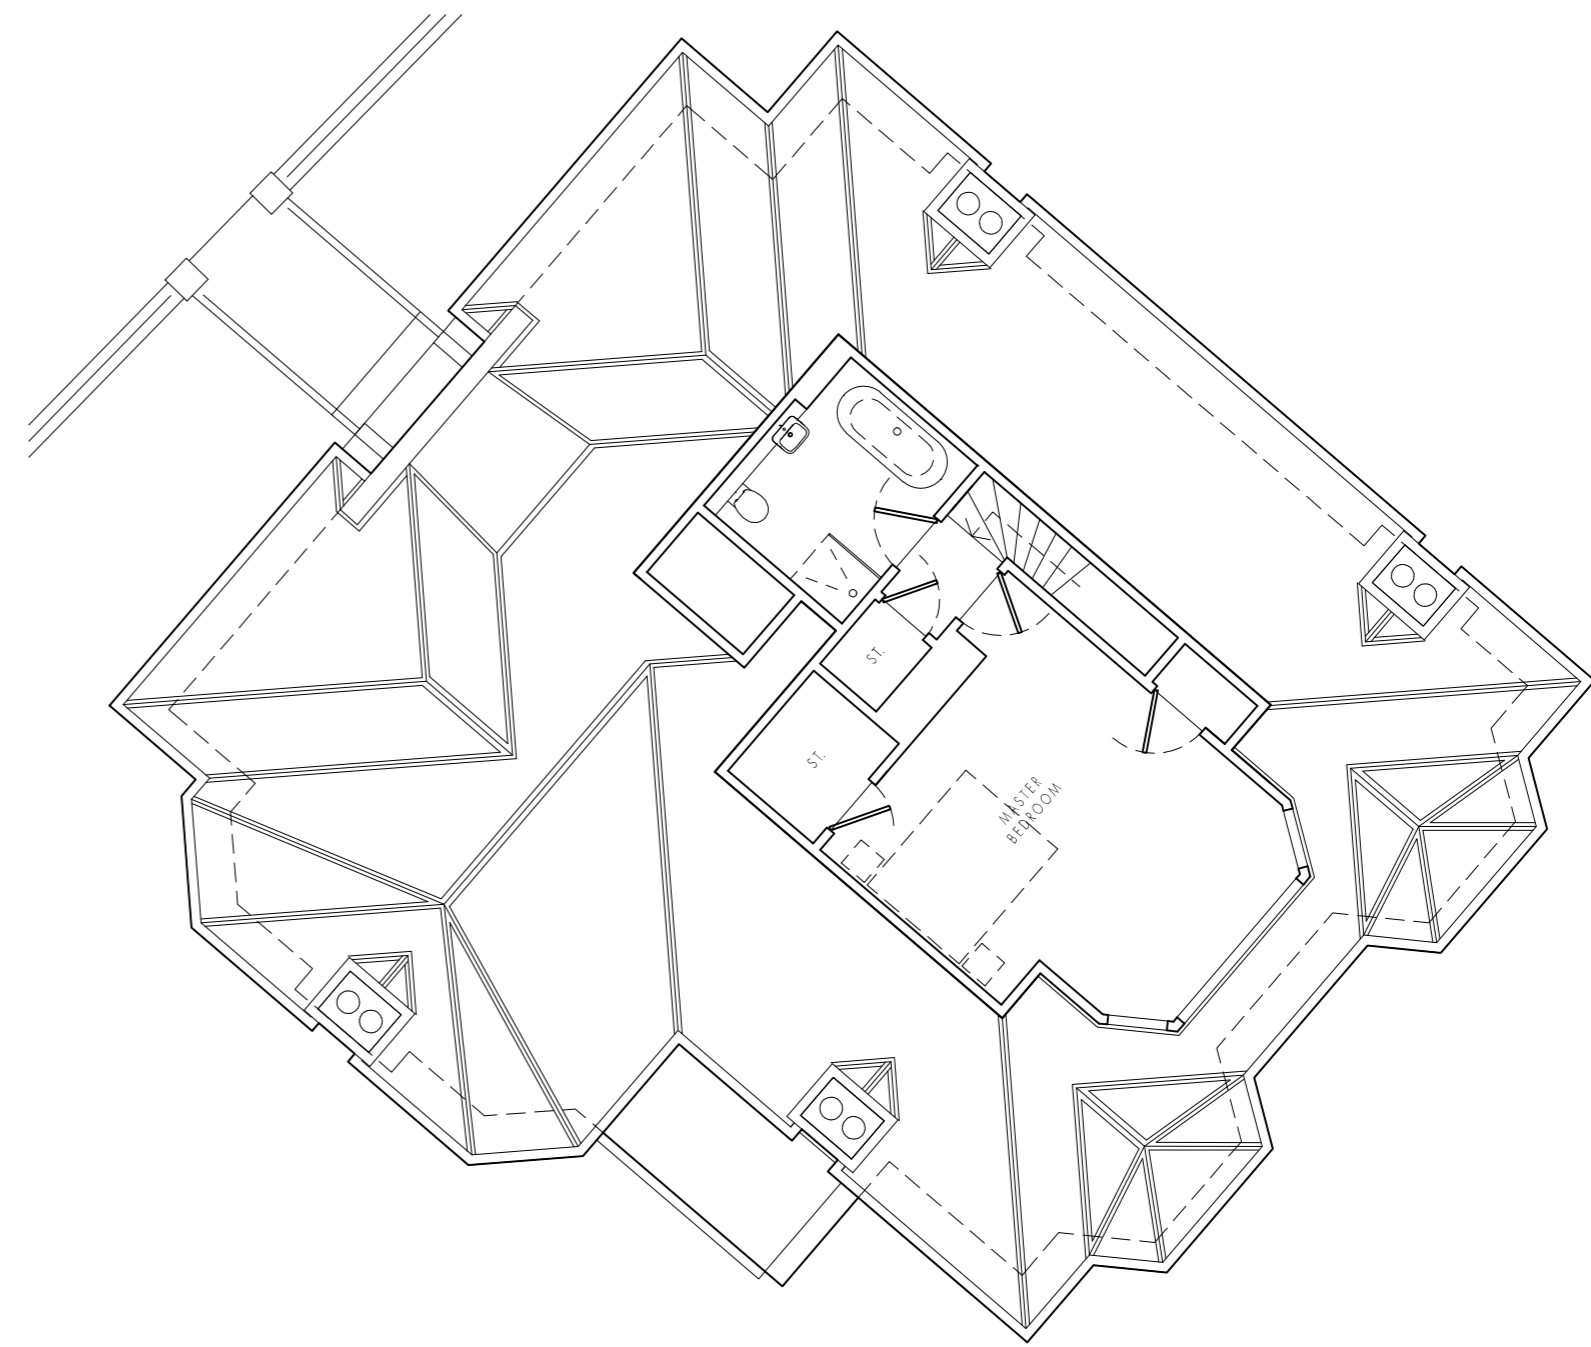


GROUND FLOOR PLAN  
Scale 1:100

 

FIRST FLOOR PLAN  
Scale 1:100