


A + R

Anthony Robertson Design Limited
62 Dock Street, Dundee, DD1 3DU
hello@wesketchnspace.co.uk
07902030911 | 07751963959

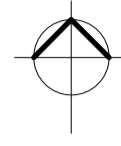


4 6


Residential conversion to form flatted dwellings,
Maisondieu Church, Witchden Road, Brechin,
DD9 7HA for Arrow Point Developments Limited

Drawing Title | Existing ground floor plan

Reference | 006 Date | May 2019

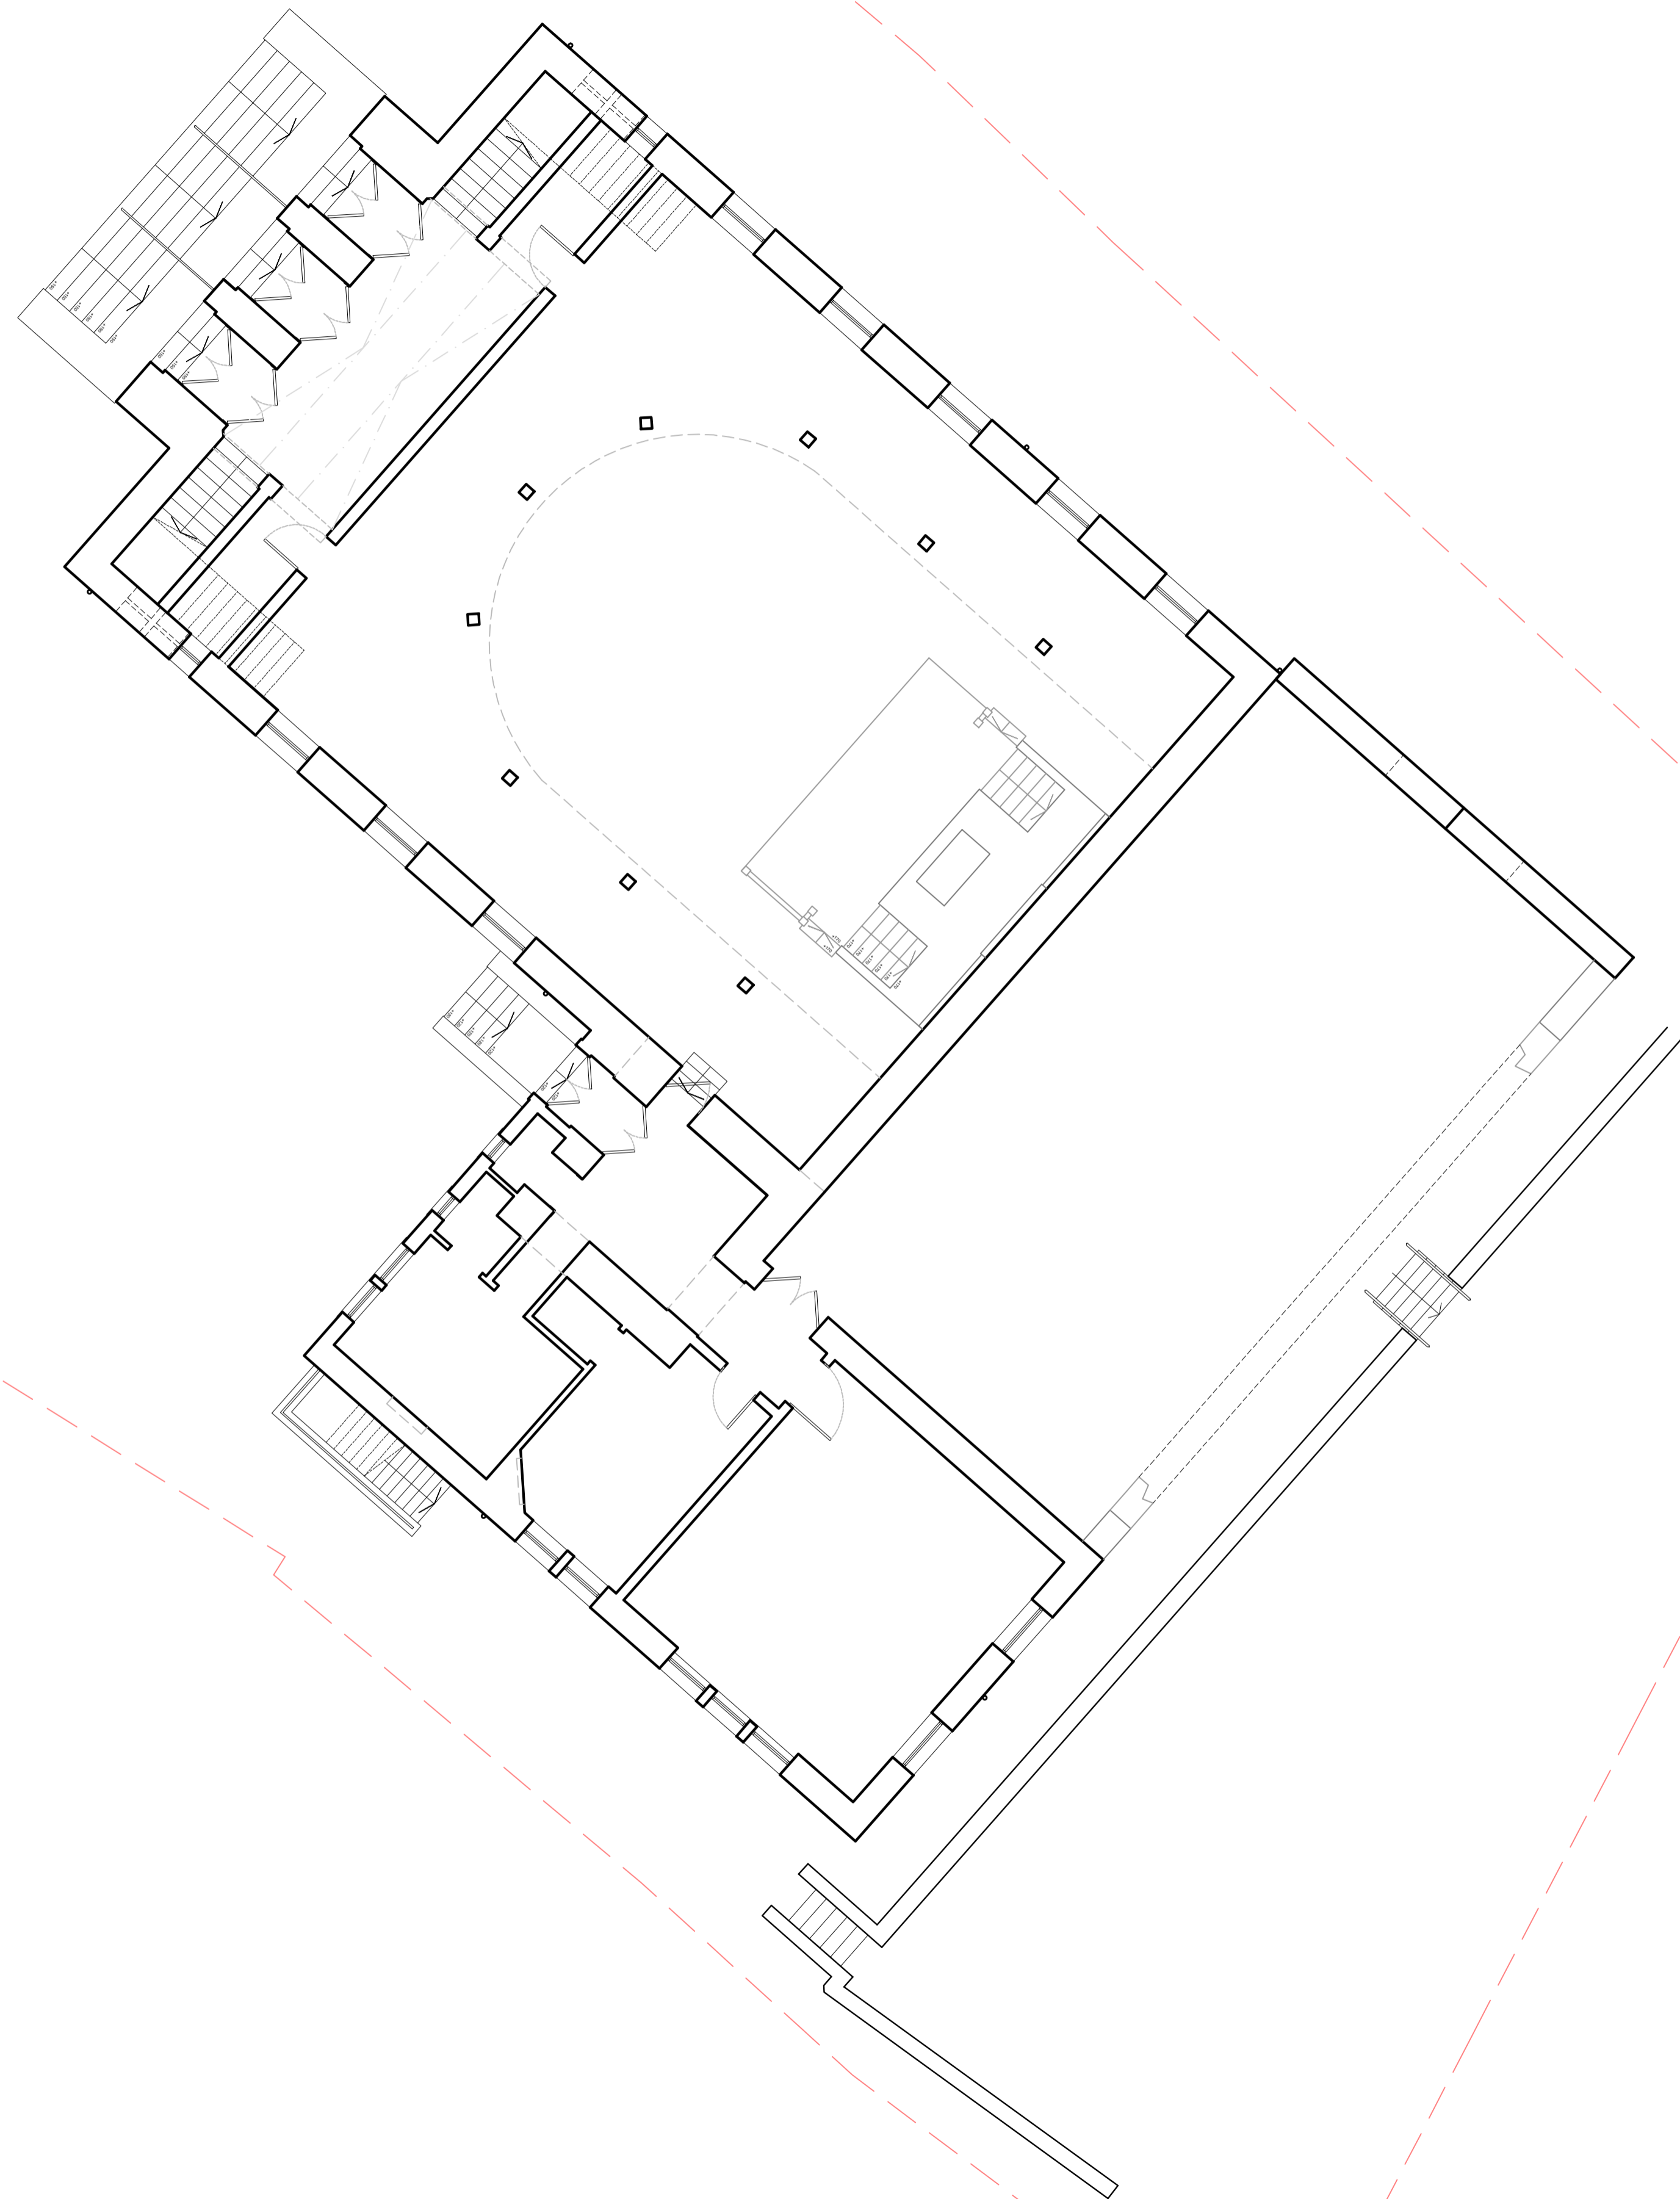

GROUND FLOOR PLAN
Scale 1:100

 

wesketchnspace