


A + R

Anthony Robertson Design Limited  
62 Dock Street, Dundee, DD1 3DU  
hello@wesketchnspace.co.uk  
07902030911 | 07751963959

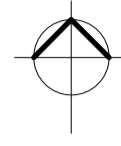


4 6


Residential conversion to form flatted dwellings,  
Maisondieu Church, Witchesden Road, Brechin,  
DD9 7HA for Arrow Point Developments Limited

Drawing Title | Existing first floor plan

Reference | 007 Date | May 2019

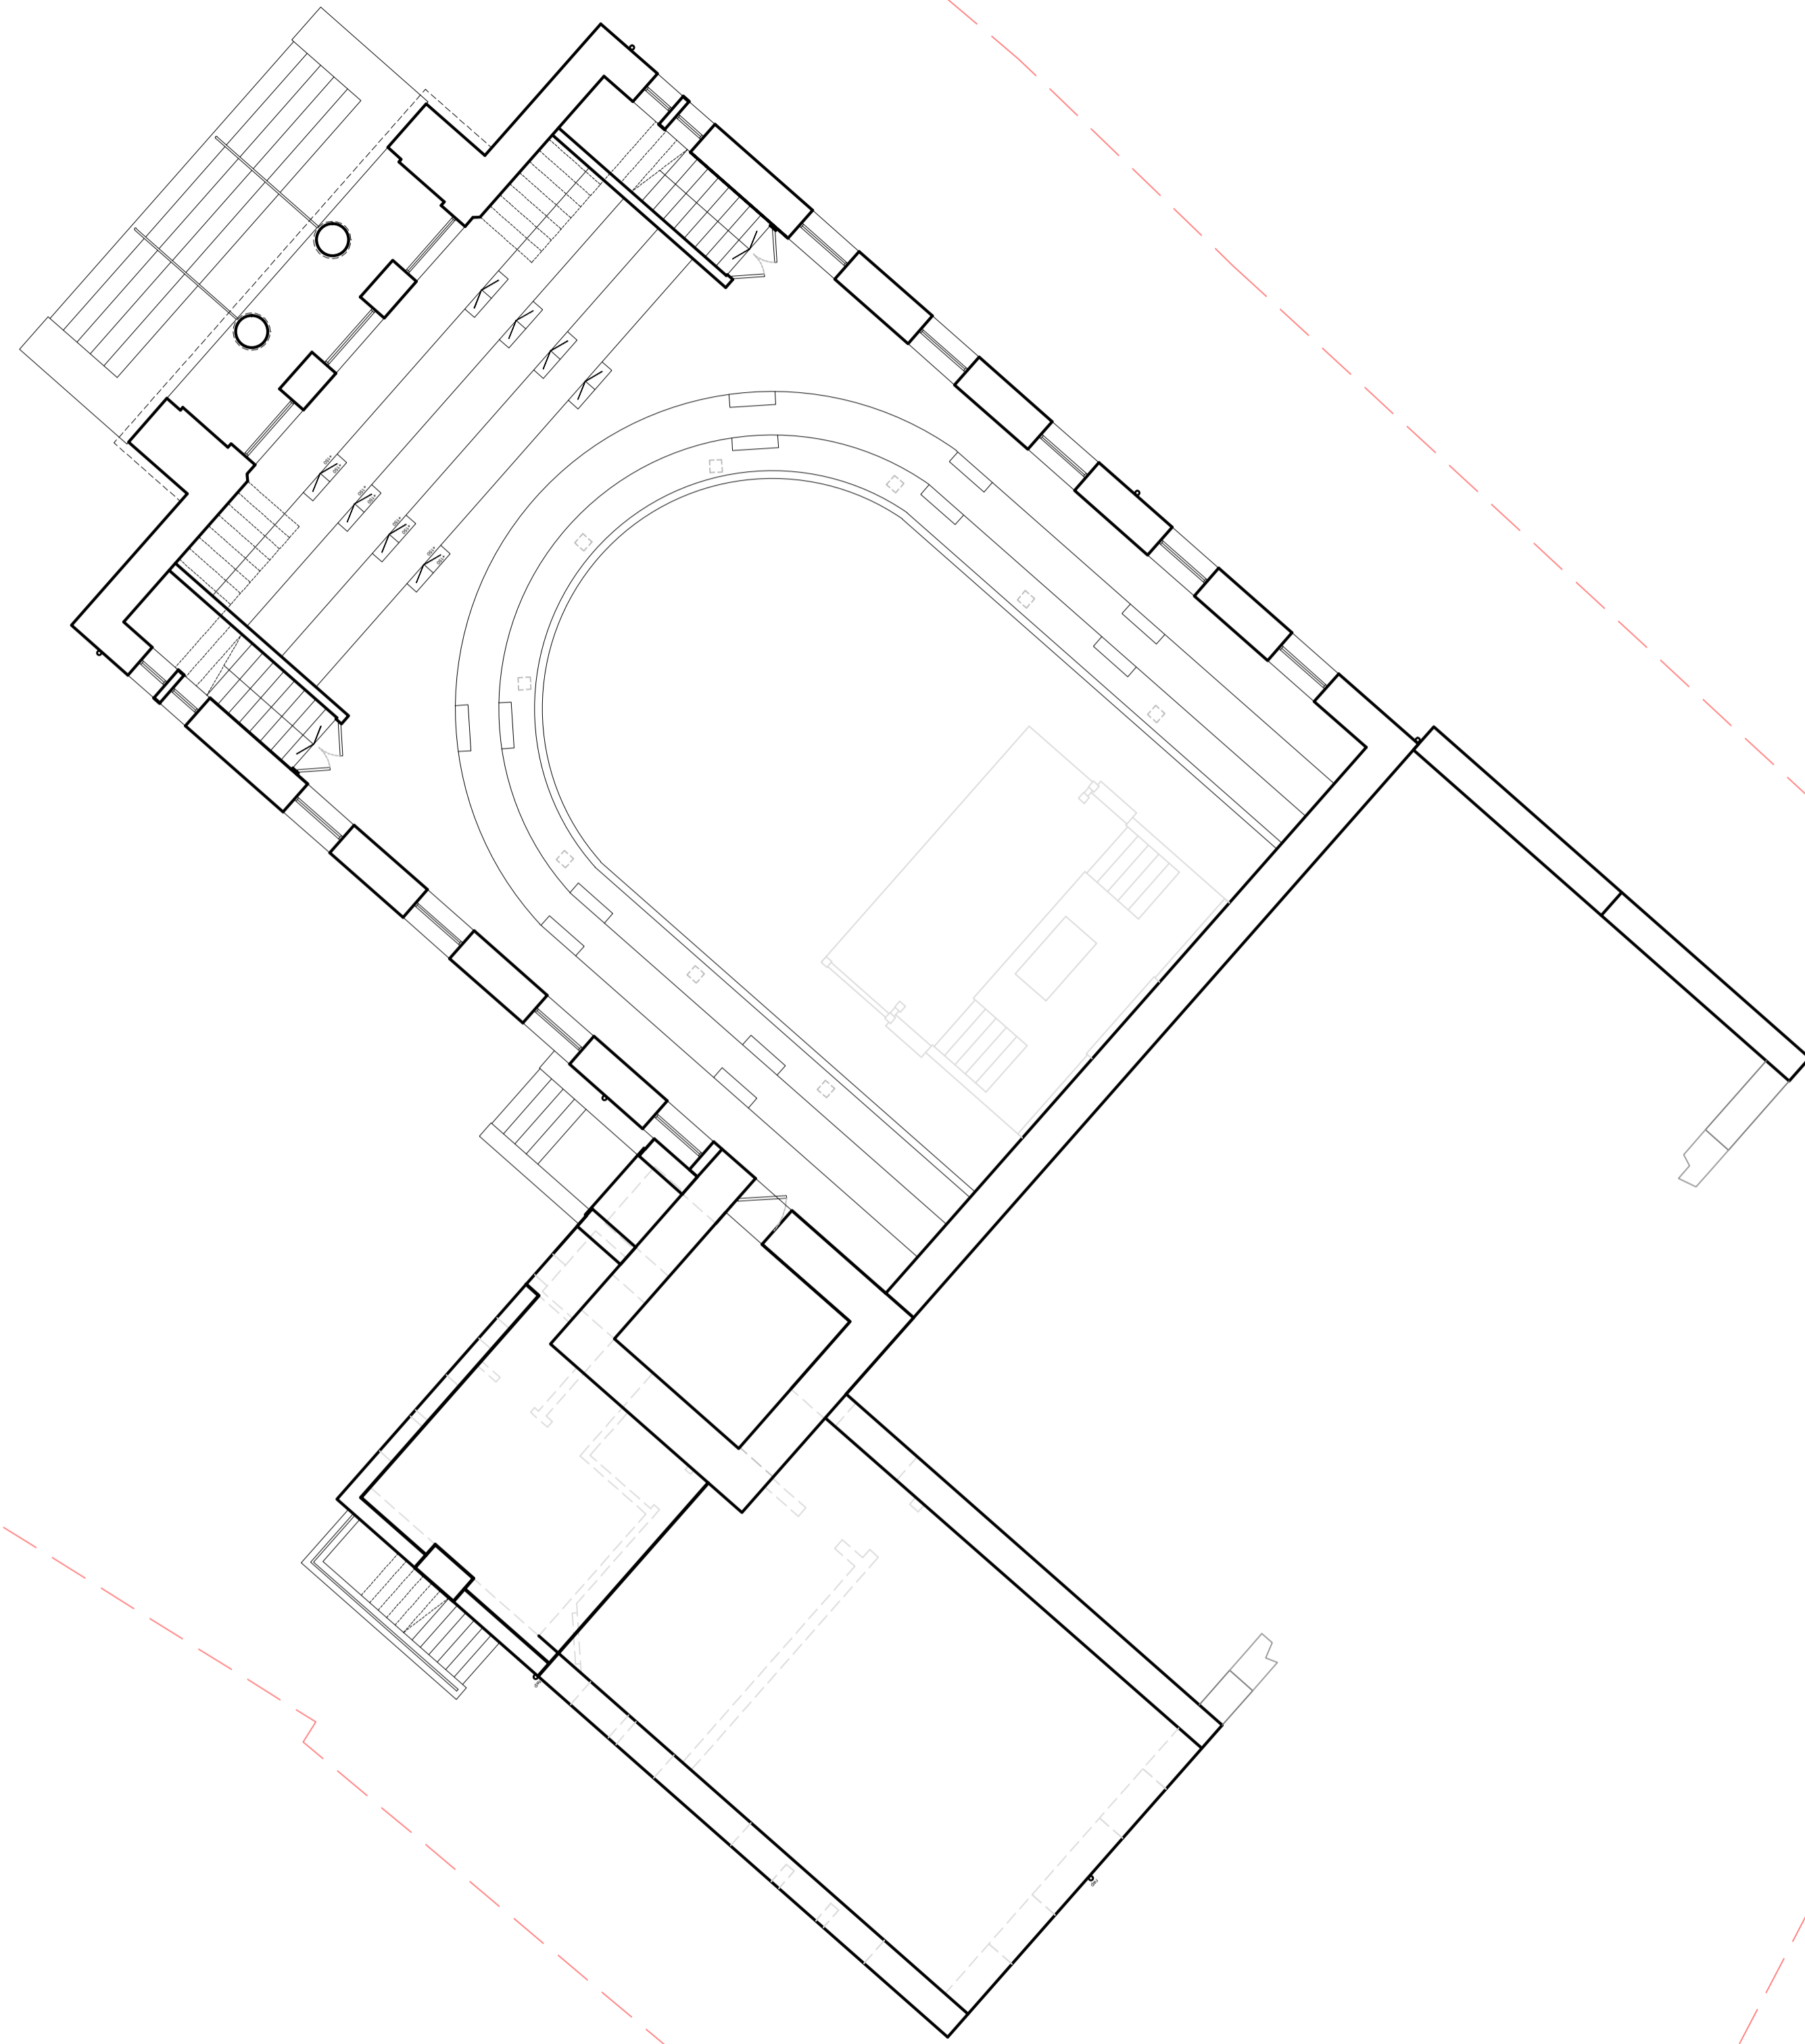

FIRST FLOOR PLAN  
Scale 1:100

 

wesketchnspace